
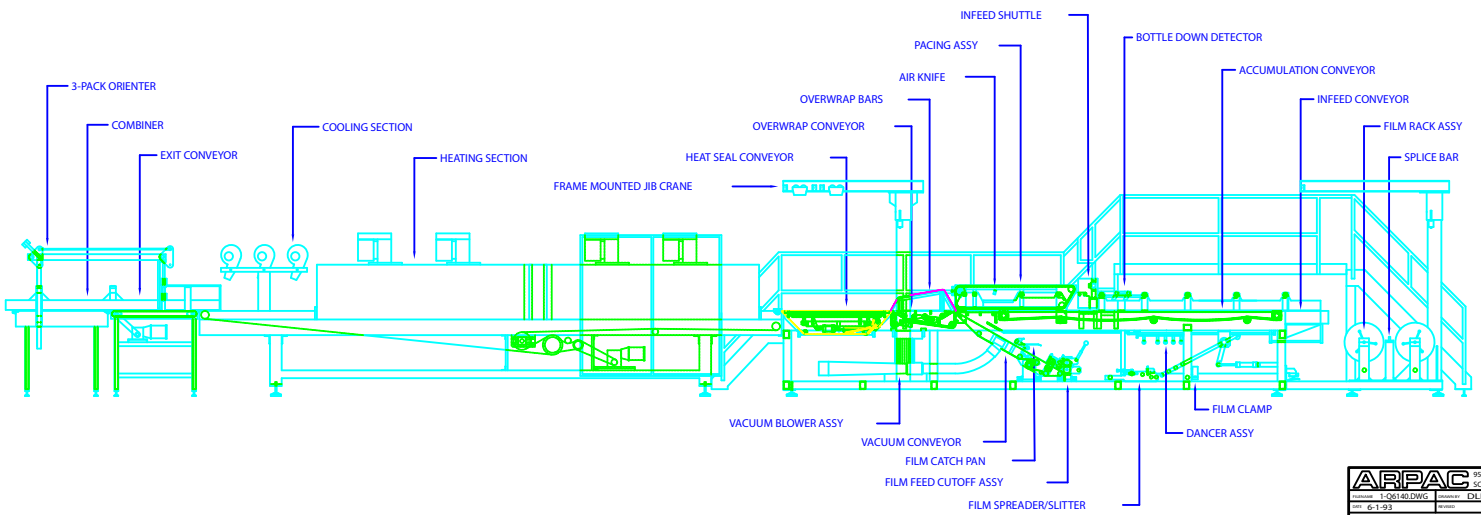


SHRINK TUNNEL

WRAPPER

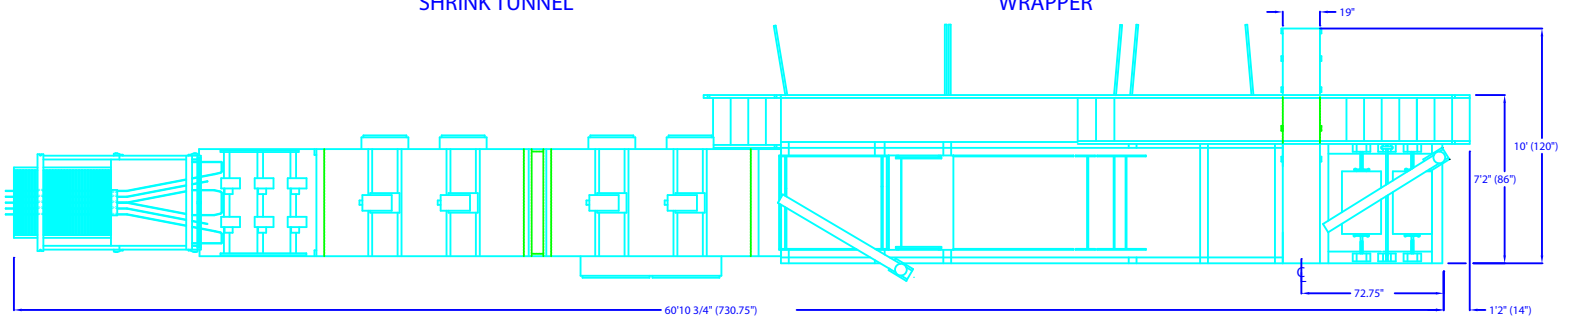

<b>ARPAC</b>		9311 WEST BROWER ST.	
1-801-60-DWG		SCHILLER PARK, IL 60176	
DATE: 6-1-93	DESIGNED BY: DLF	DRAWN BY: PROP	CHECKED BY: MORRIS
PROCTER & GAMBLE		Q022393-6140	